


25' 20' 15' 10' 5' 0' 10' 15' 20' 25' 30' 35' 40' 45' 50' 55' 60' 65' 70' 75' 80' 85' 90'

45' 40' 35' 30' 25' 20' 15' 10' 5' 0' 5' 10' 15' 20' 25' 30' 35' 40' 45' 50' 55'

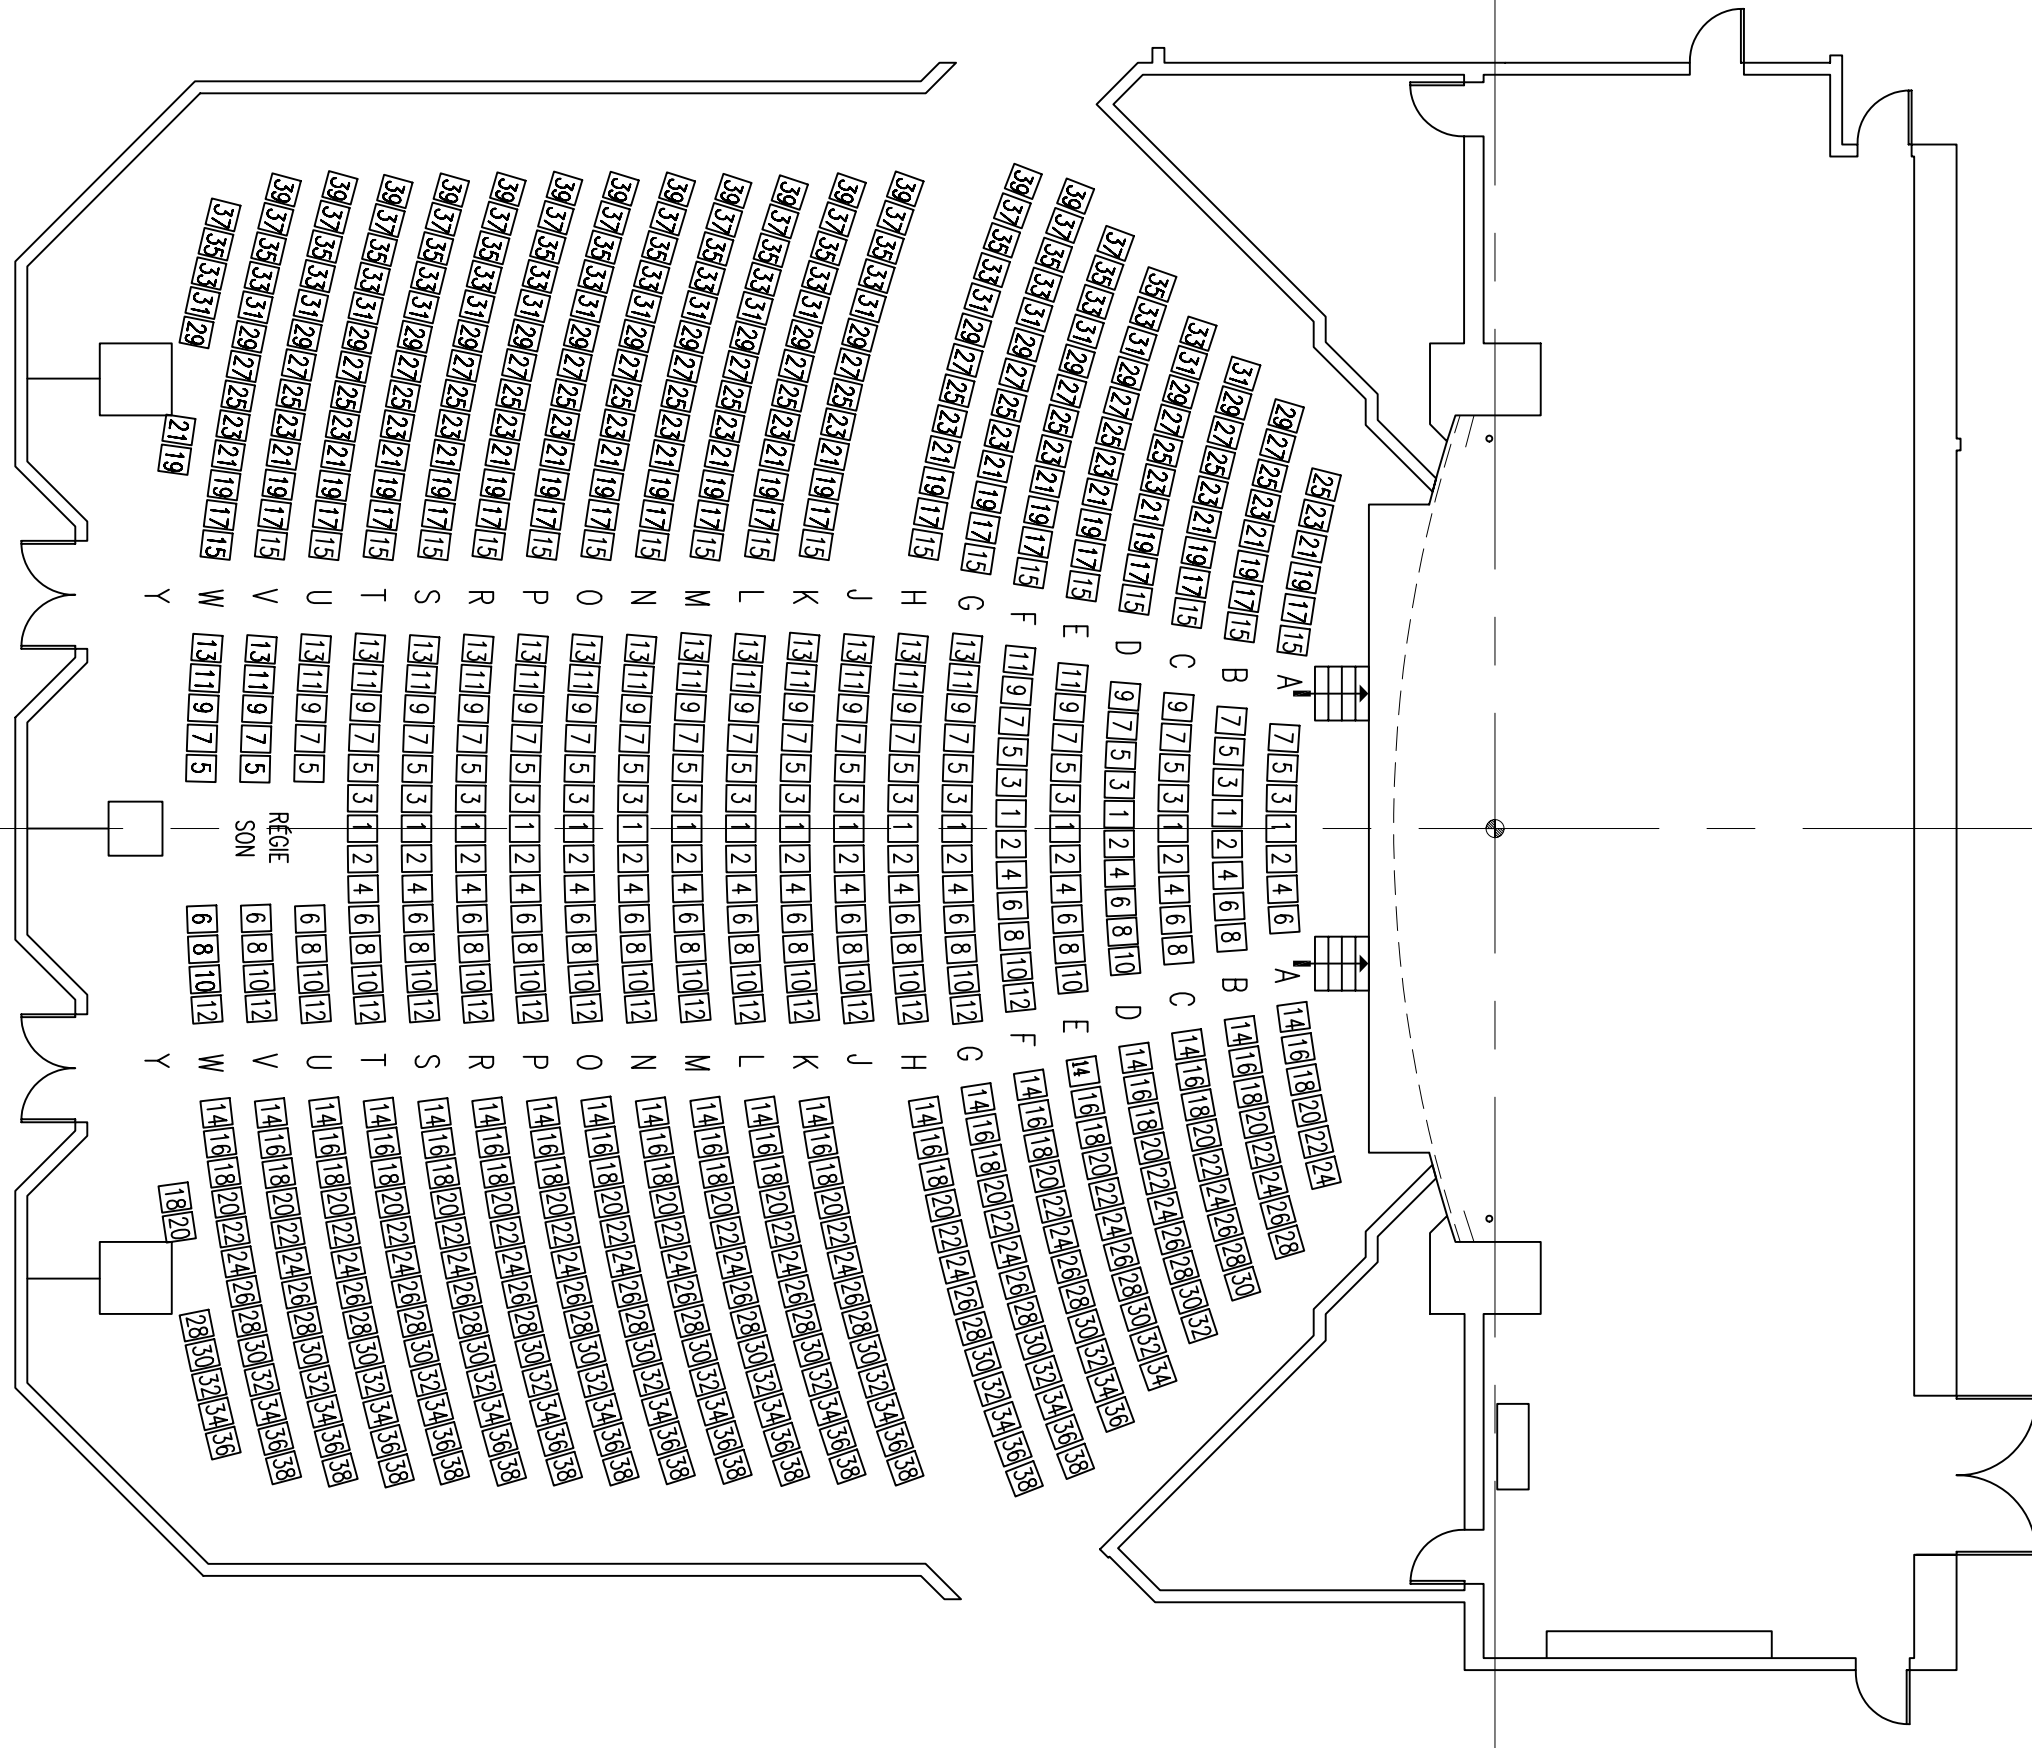


SALLE
MARIE-GÉRIN-LAJOIE
MGL



PLAN AVEC SIÈGES
730 PLACES


DESSINÉ PAR MARIE-EVE PAGEAU
INFORMATIONS: RAYMOND NAUBERT


DATE AOÛT 2005
ÉCHELLE 0'-3/32" = 1'-0"


1
8

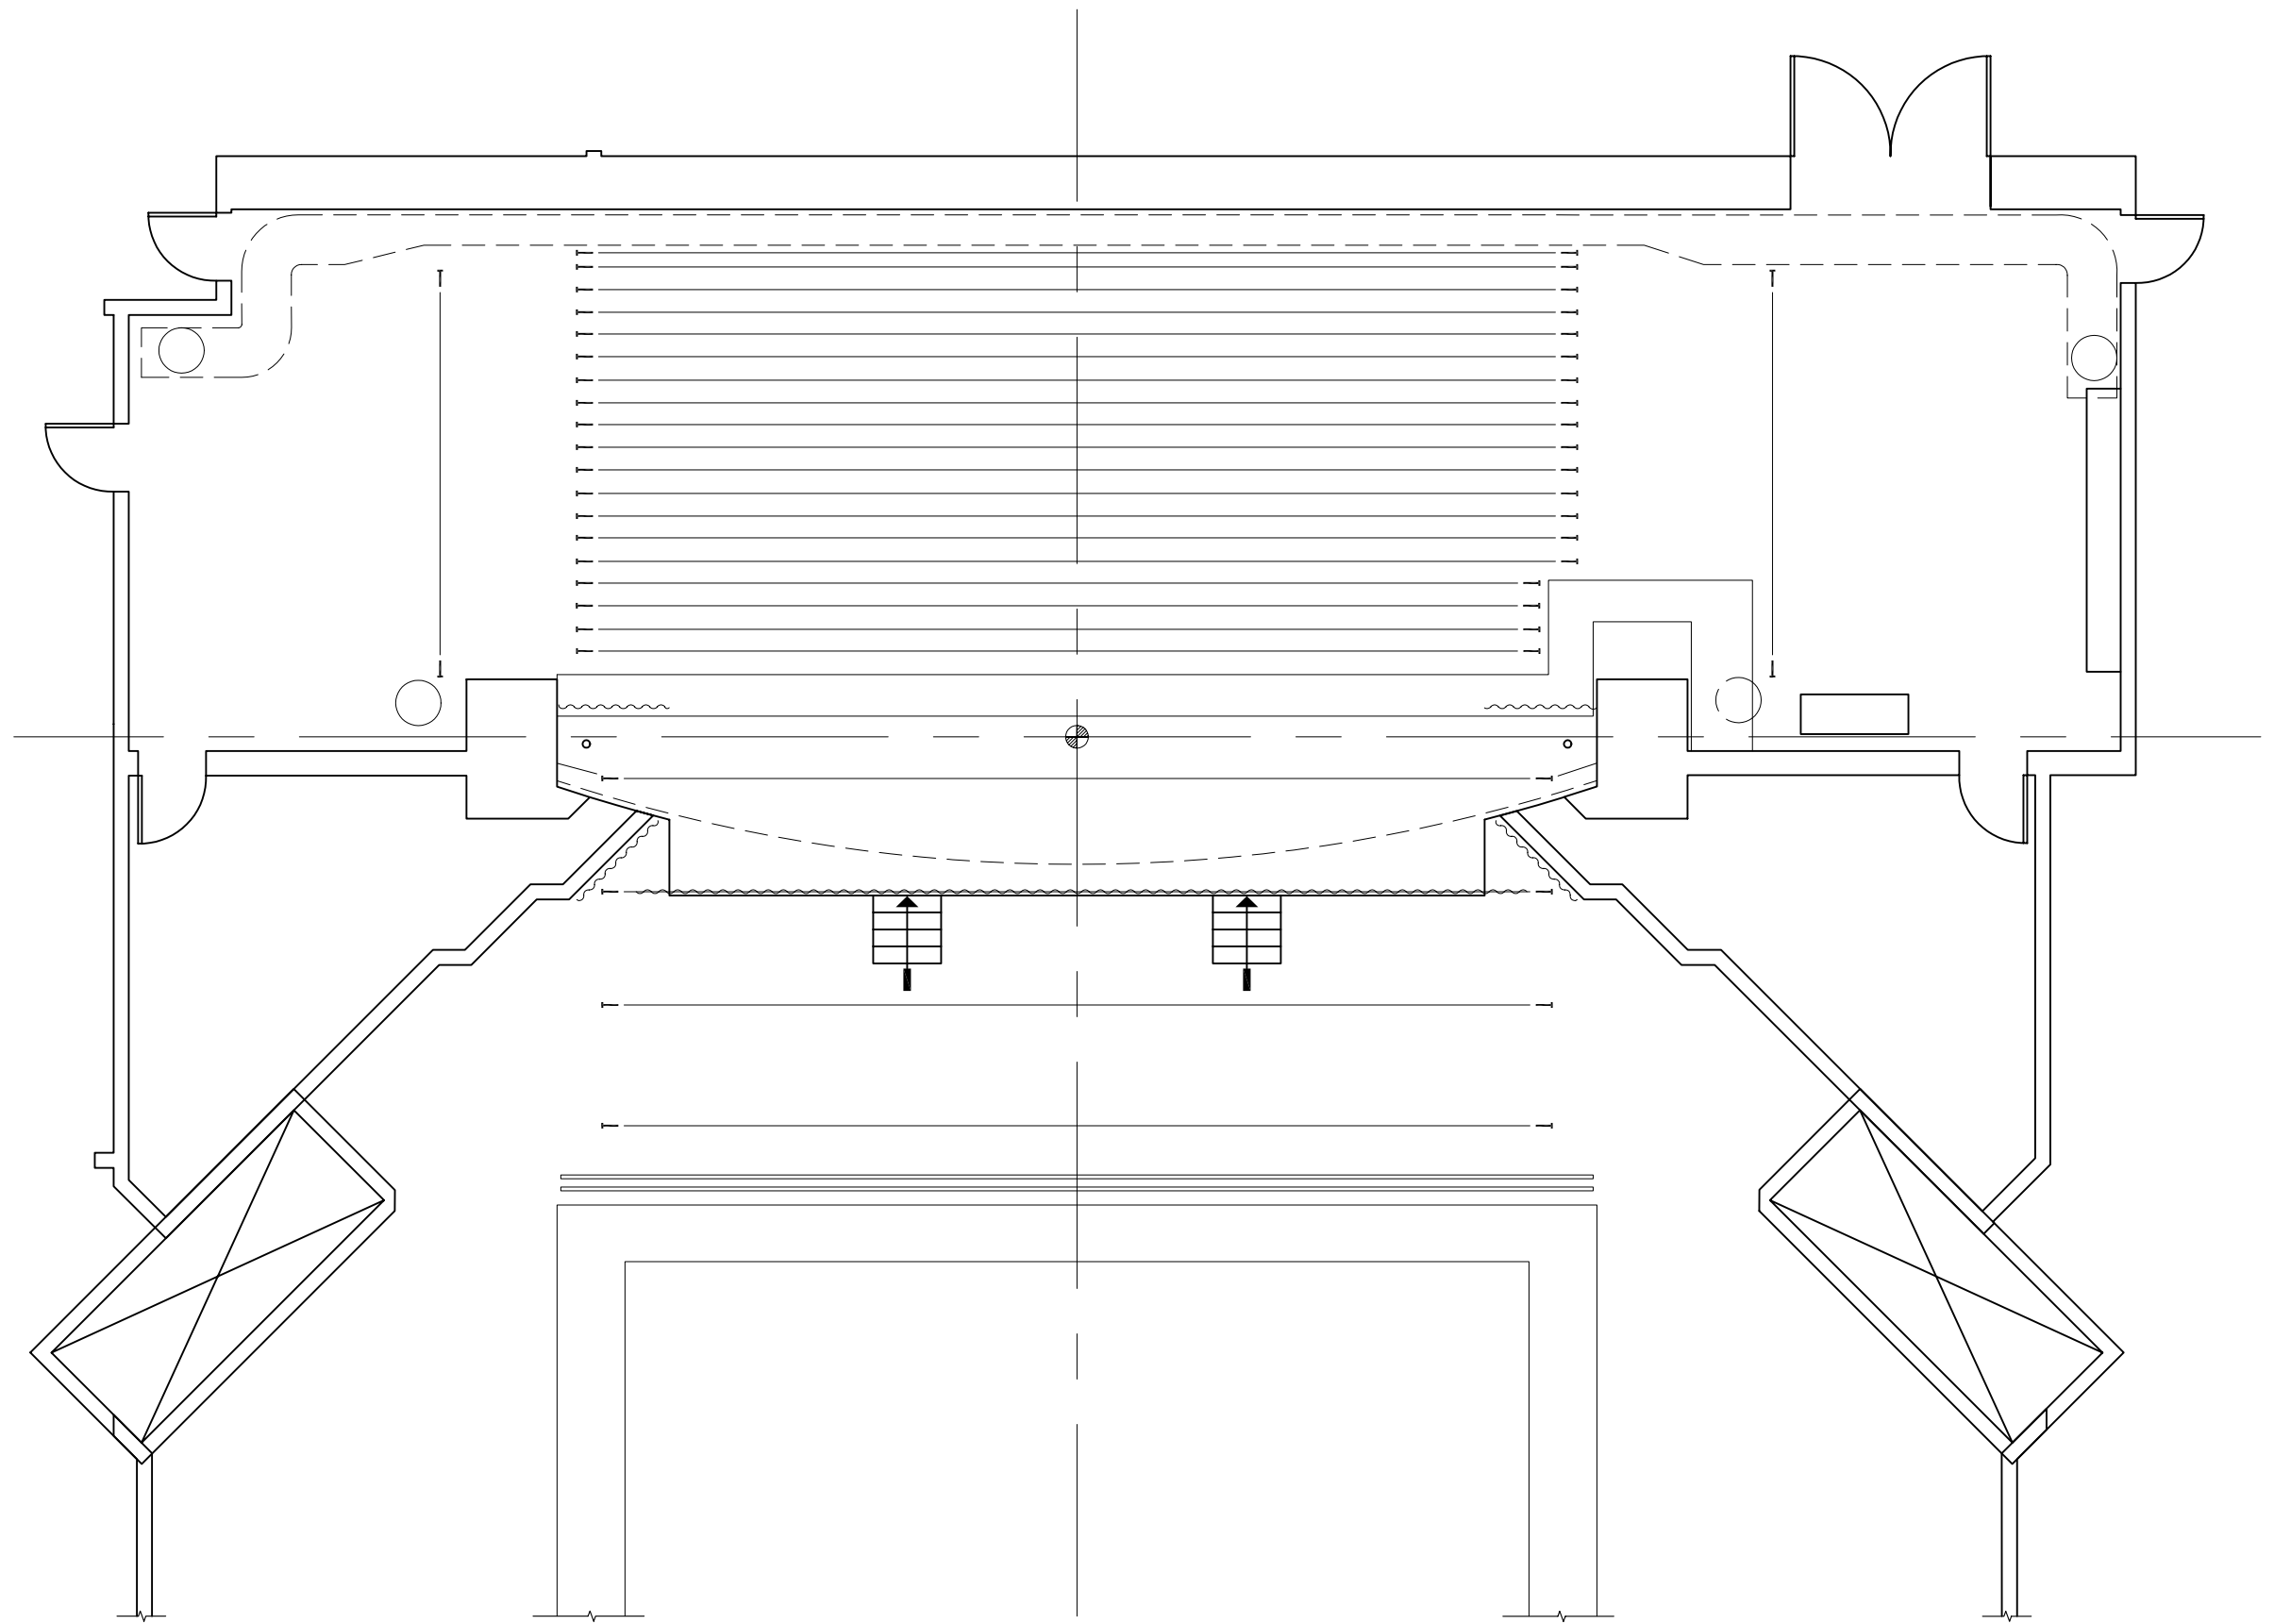

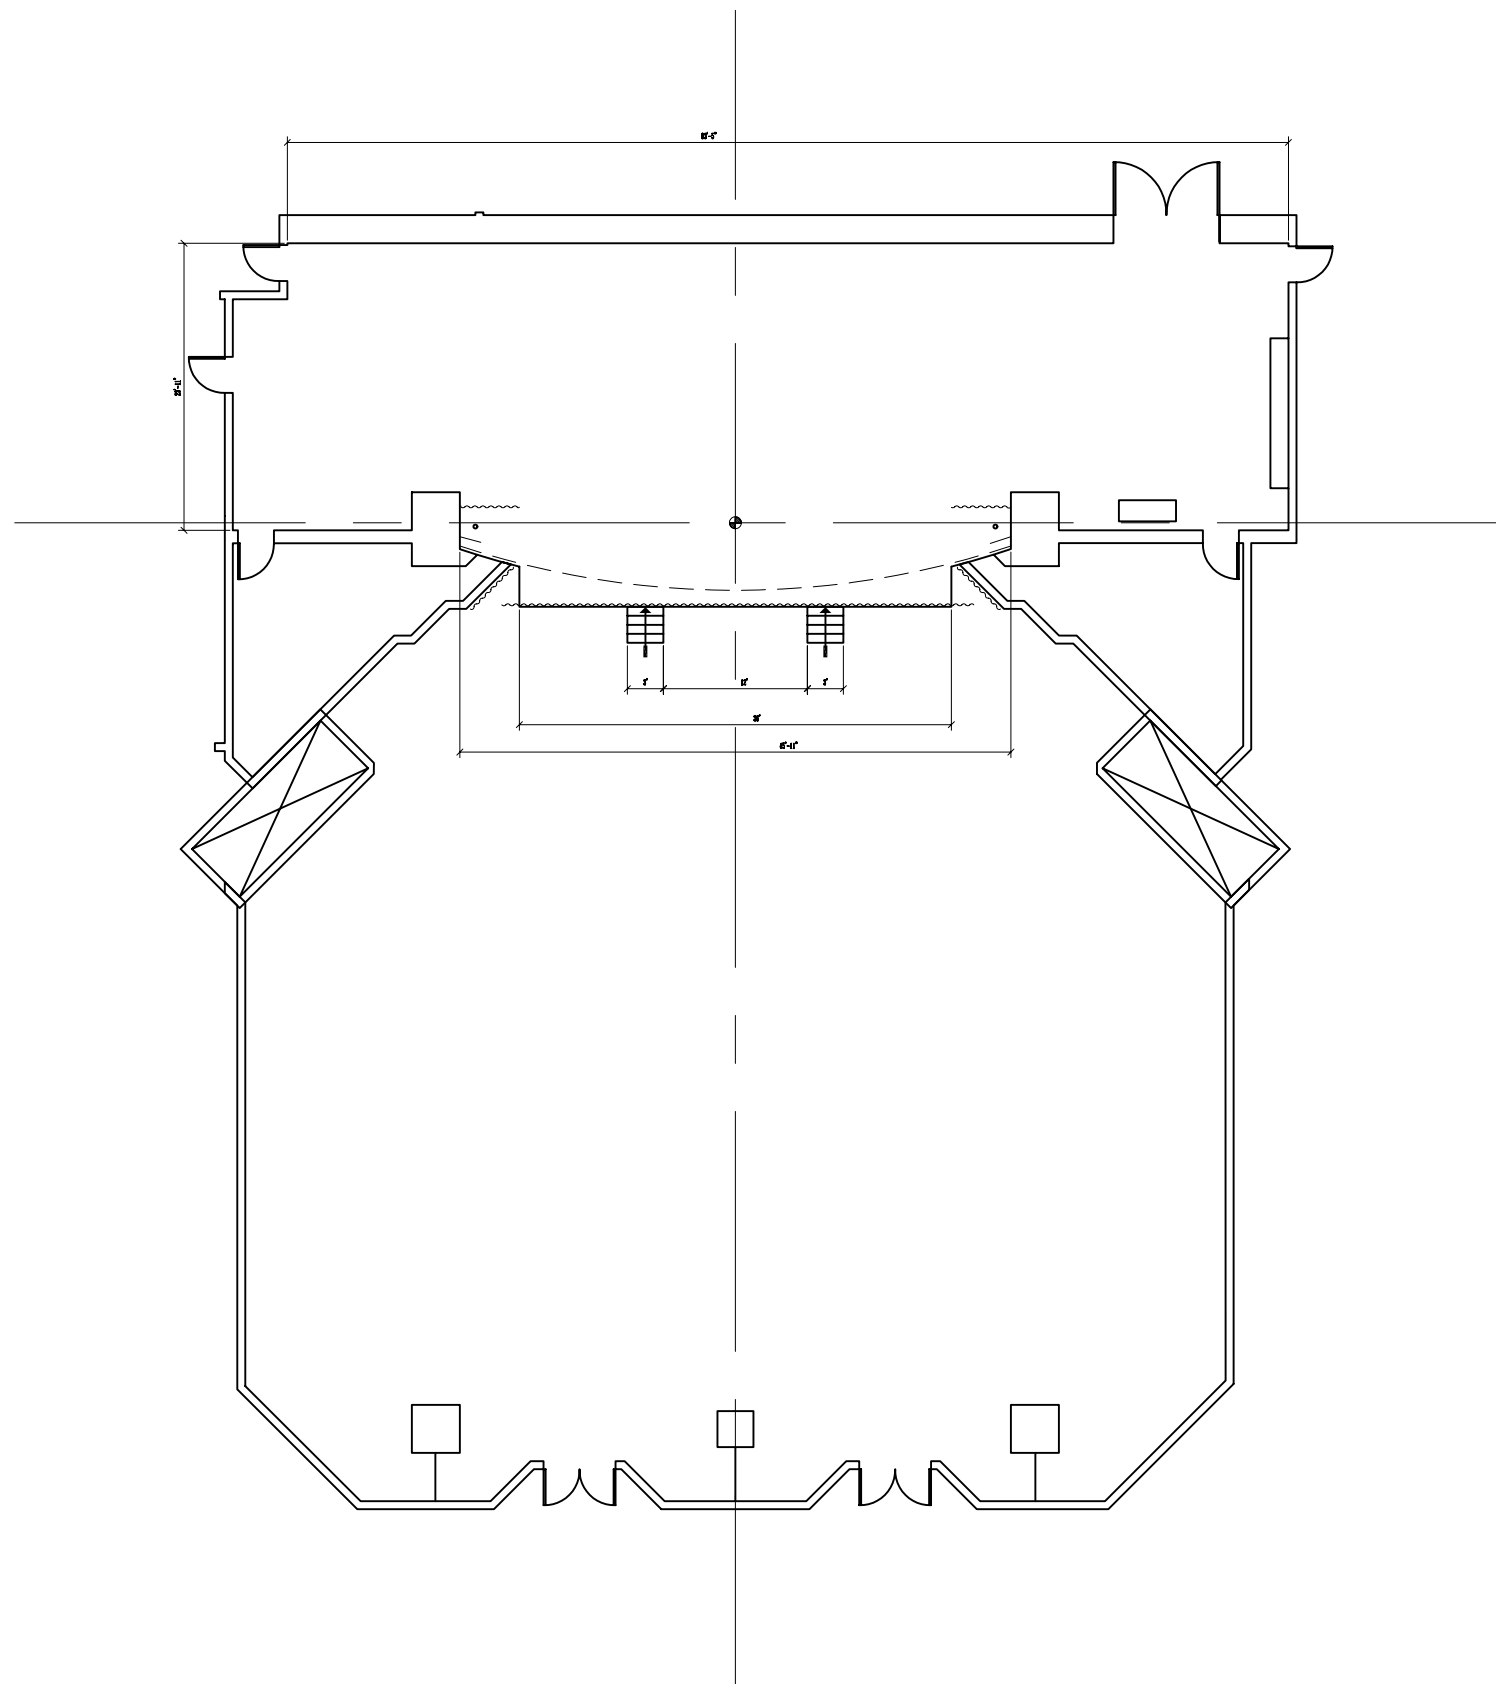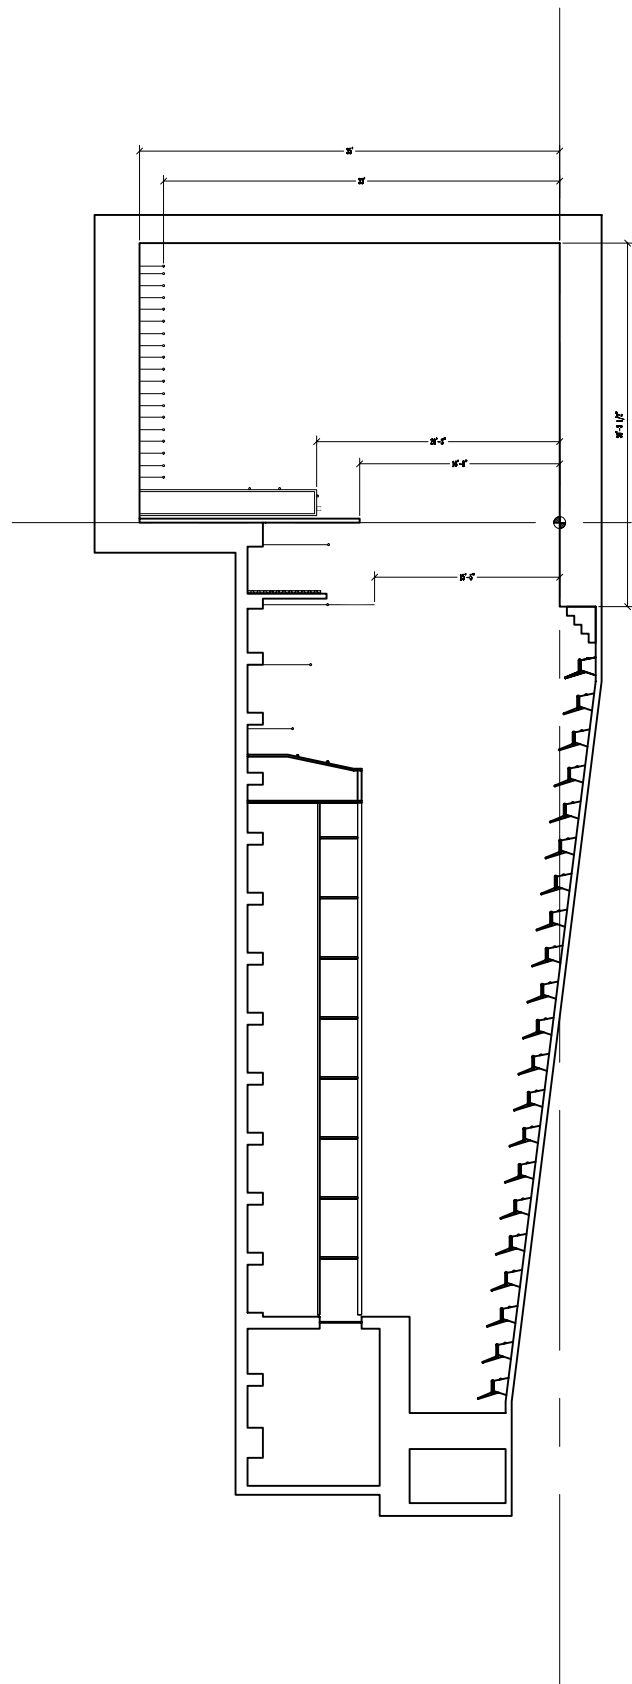

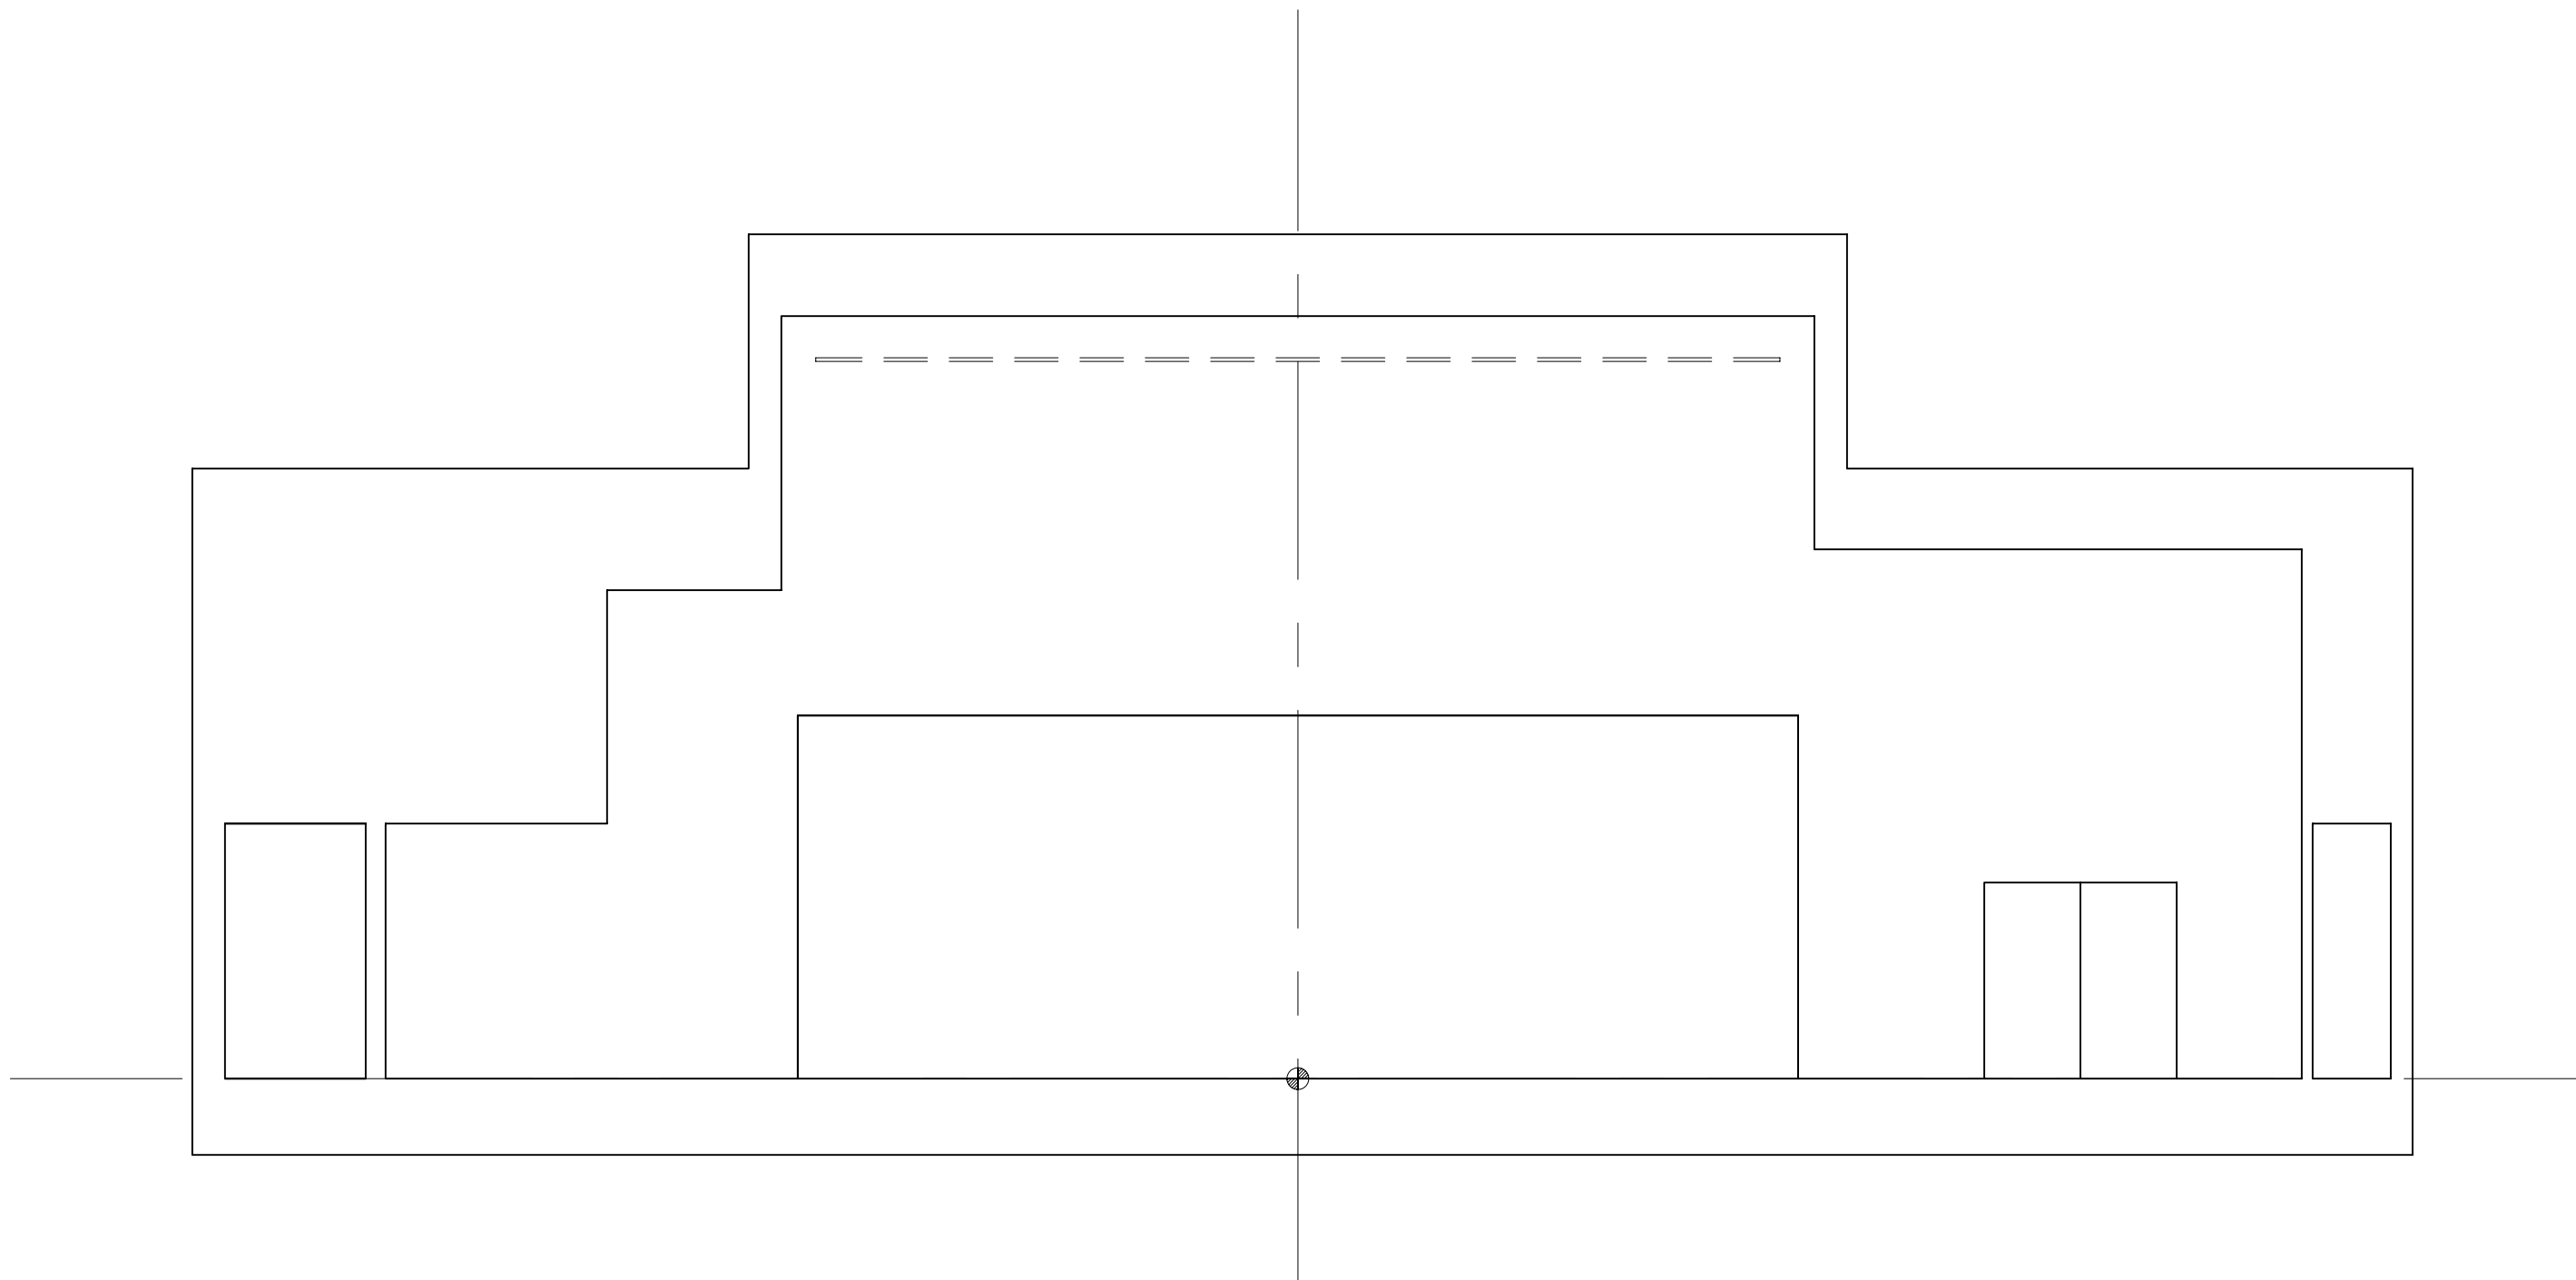

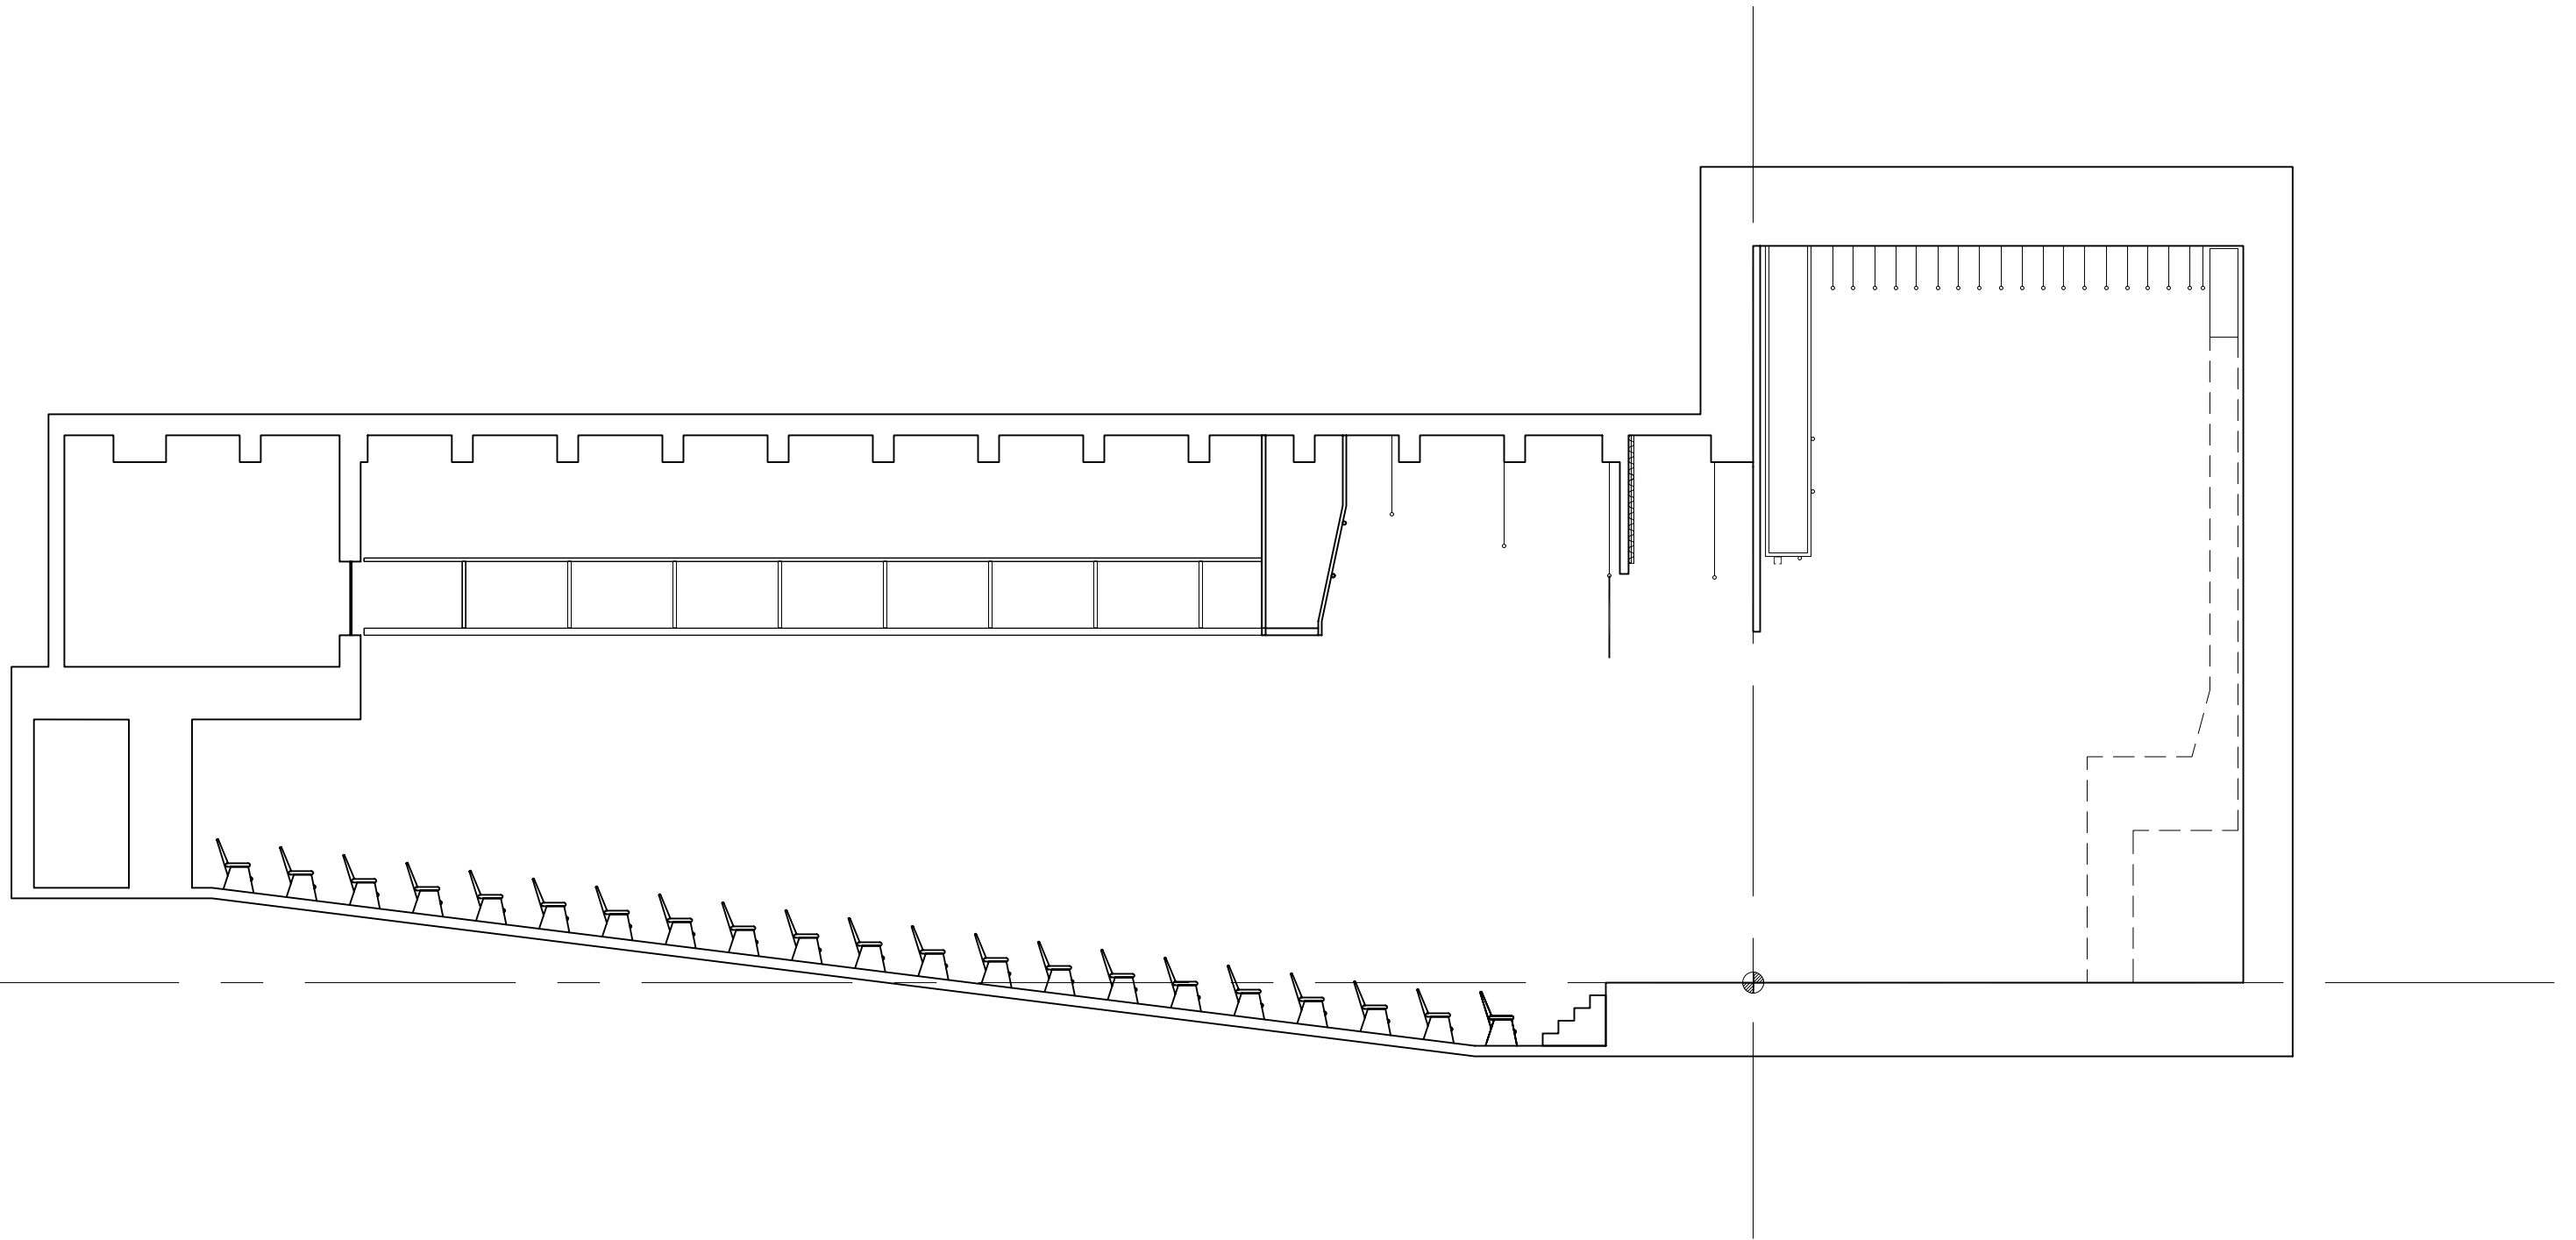

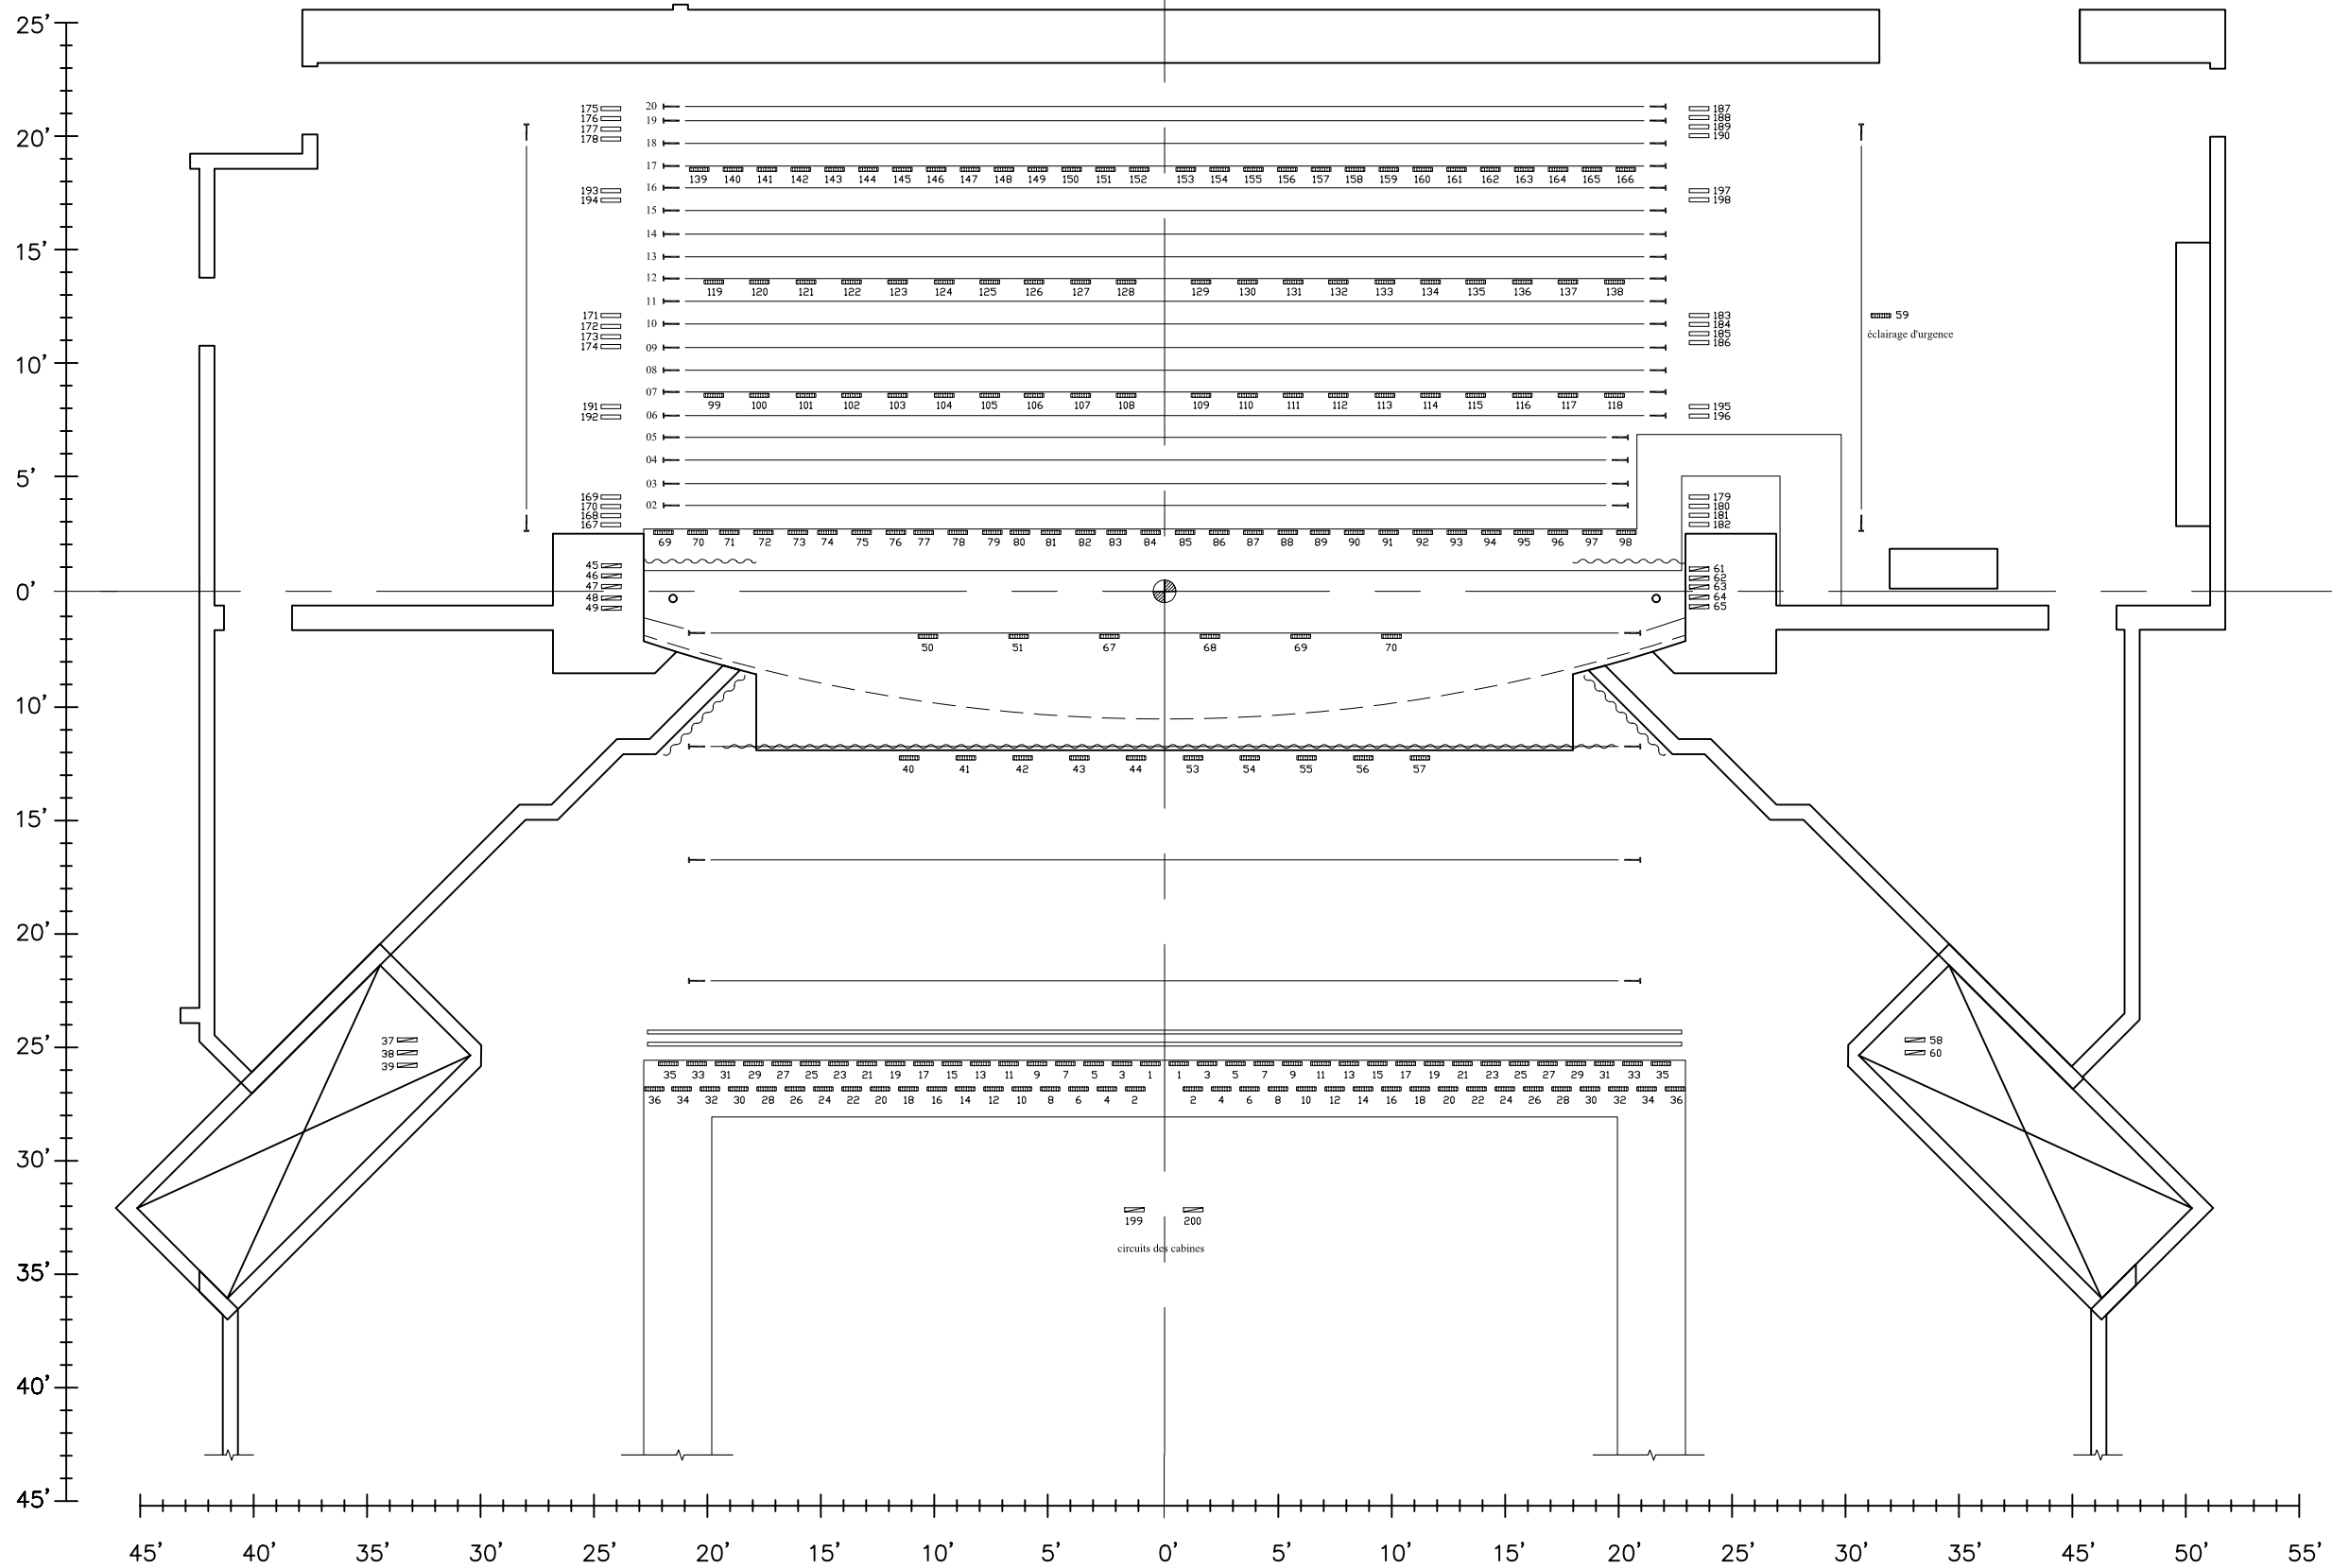

LÉGENDE	
CIRCUITS	
PLATEAU	▬
MEZZANINE	▬
PLAFOND	▬
NOTE	
TOUS LES CIRCUITS SONT DE 20 AMPÈRES	
PORTEUSES	
02	ÉLECTRIQUE
03	ÉCRAN
04	FRISE
05	PENDRILLON
06	LIBRE
07	ÉLECTRIQUE
08	LIBRE
09	FRISE
10	PENDRILLON
11	LIBRE
12	ÉLECTRIQUE
13	LIBRE
14	FRISE
15	PENDRILLON
16	LIBRE
17	ÉLECTRIQUE
18	LIBRE
19	FOND NOIR/ PENDRILLON
20	CYCLORAMA